




Rivergate Drive Elevation

1 : 500



Columbus Cresent Elevation

1 : 500

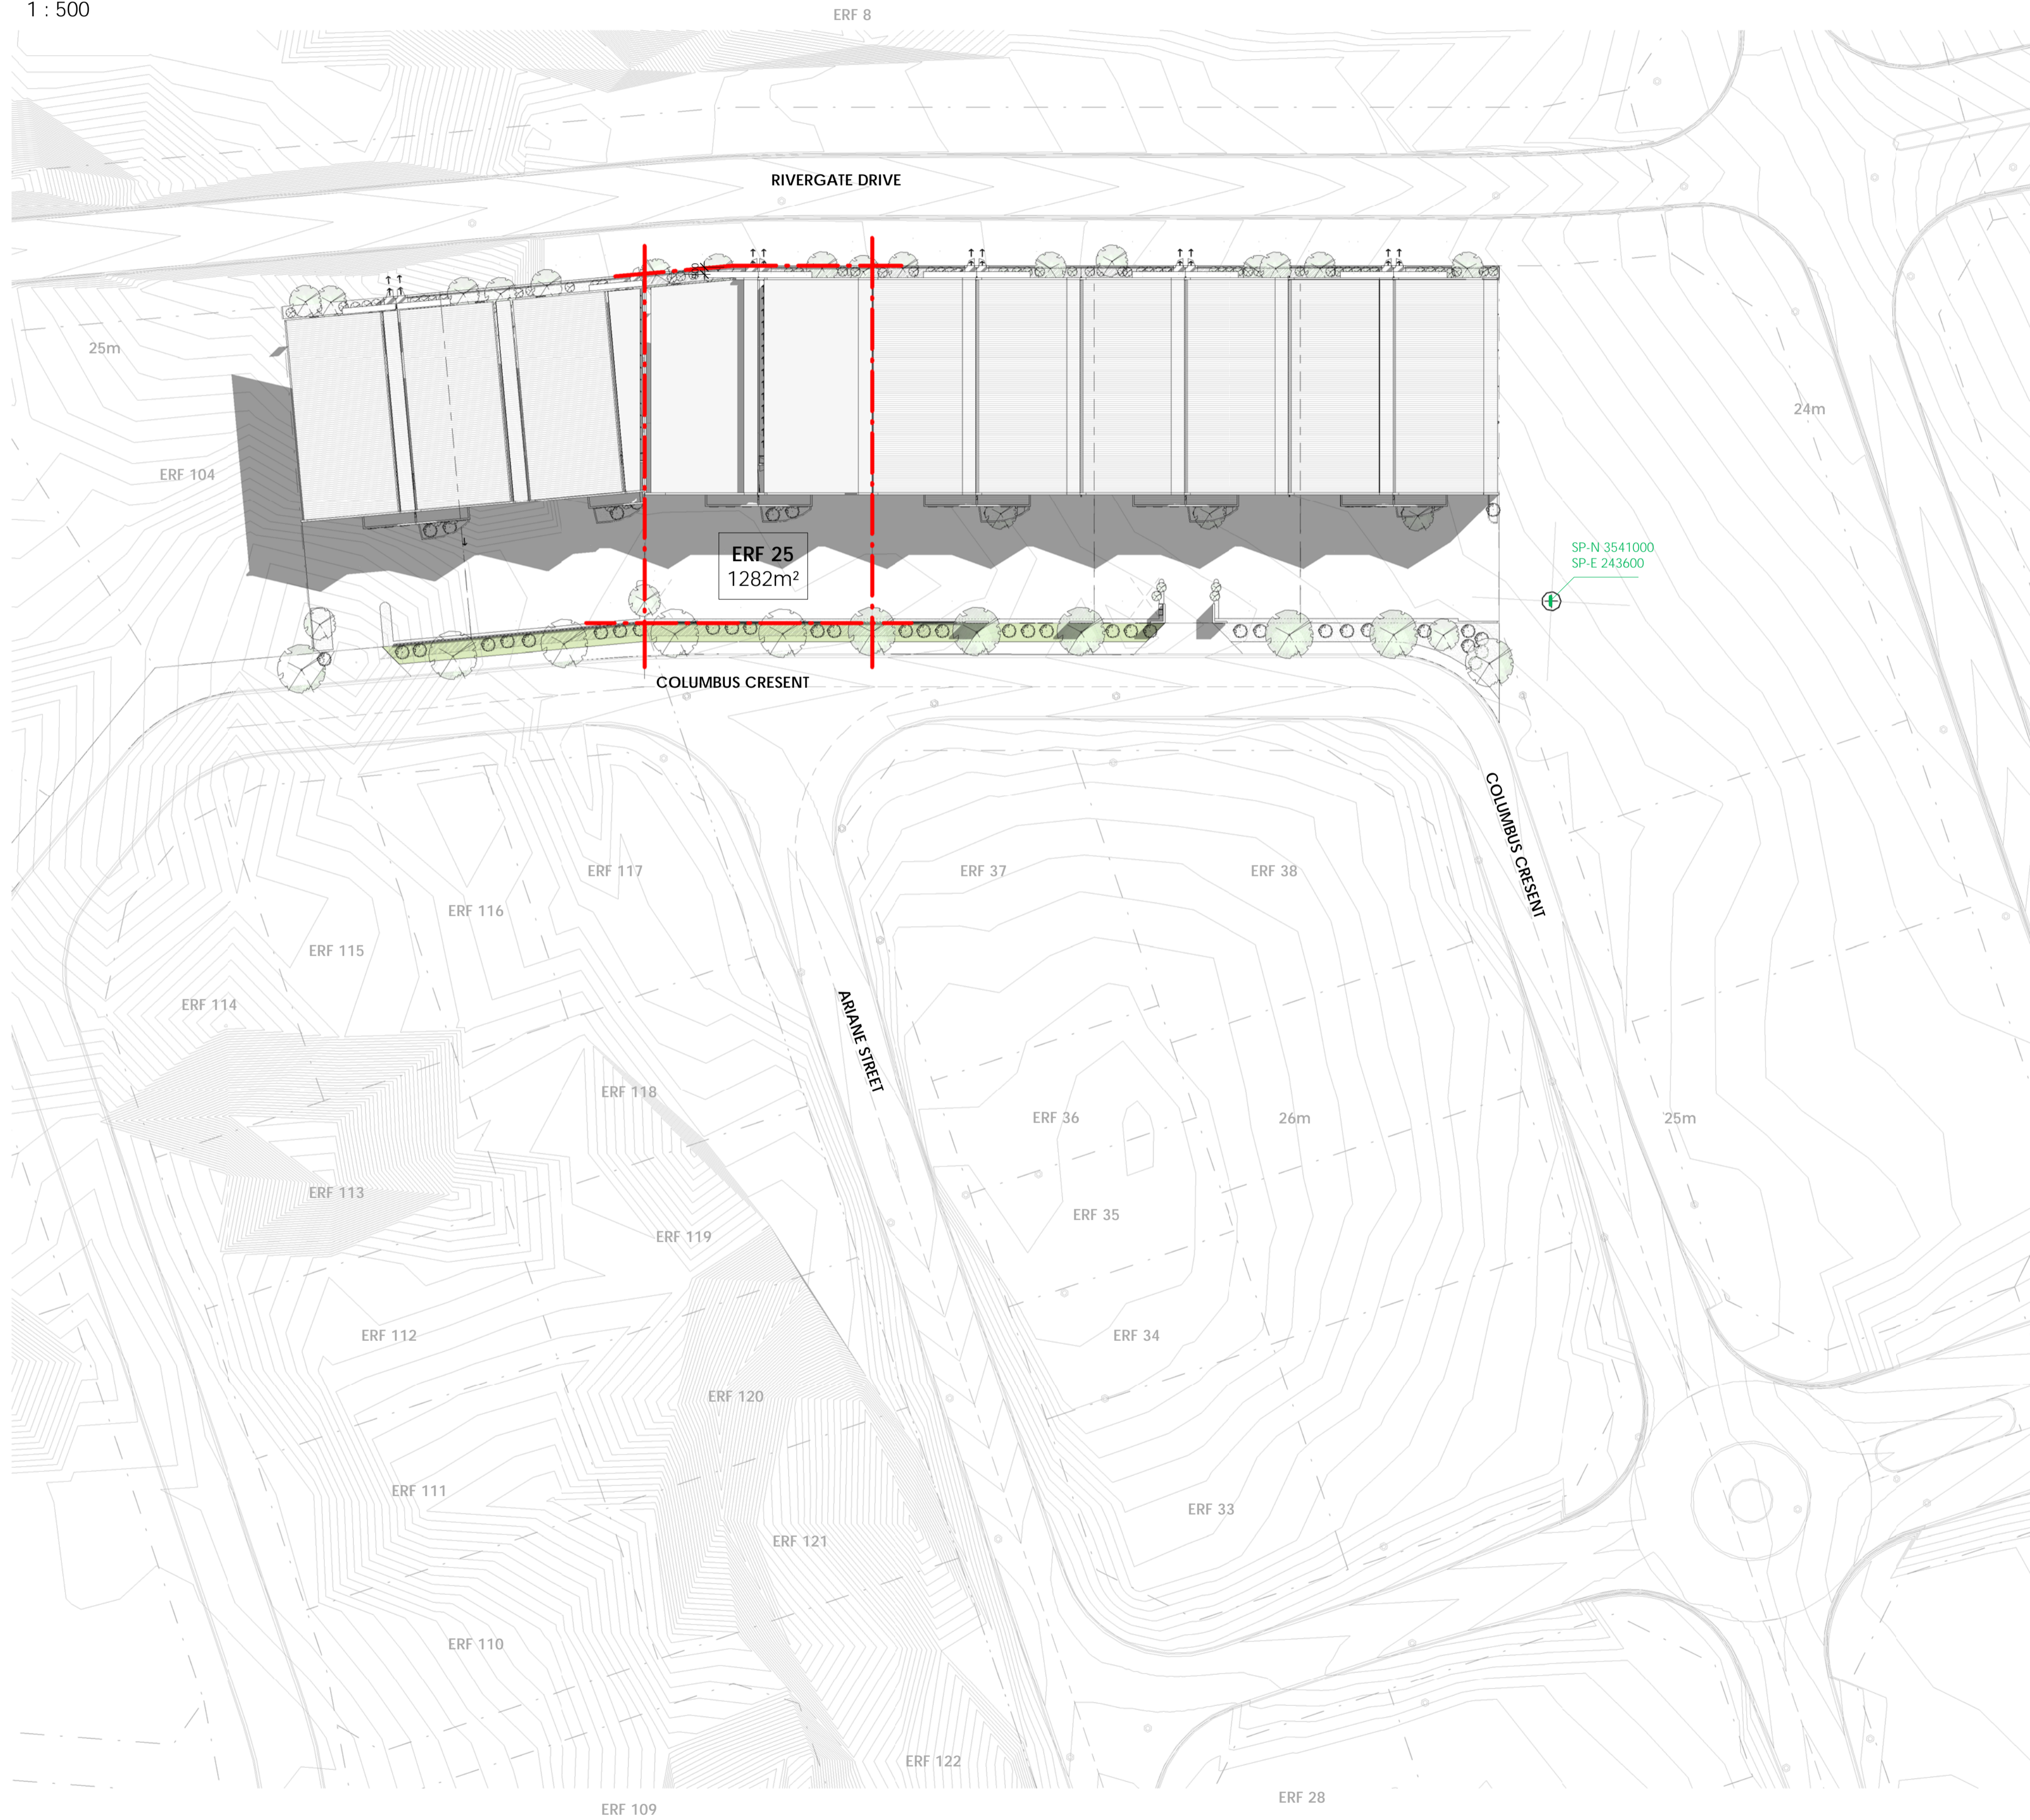


Locality Plan

1 : 500

NOTES:
THE DESIGN ON THIS DRAWING IS COPYRIGHT AND REMAINS THE PROPERTY OF MWA ARCHITECTS.
ALL DIMENSIONS AND LEVELS ARE TO BE VERIFIED PRIOR TO THE COMMENCEMENT OF ANY WORK.
DIMENSIONS ARE INDICATED IN MILLIMETERS.

REFERENCE / LOCALITY PLAN:

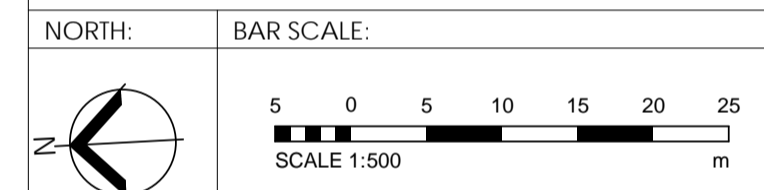

CLIENT:

CLIENT SIGNATURE:
ARCHITECTS:

REG. NO: SACAP 20671
PROJECT STATUS:

COUNCIL

PROJECT TITLE:
**PROPOSED WAREHOUSES
RIVERGATE BUSINESS PARK**

DRAWING TITLE:
LOCALITY PLAN - ERF 25

SCALE: 1 : 500	DATE: 27 May 2016	DRAWN: JW	CHECKED BY: DM
PROJECT FILE NUMBER: 1511-01			REVISION:
DRAWING NUMBER: 1511-AR-04-0002-LA			